

FOR LEASE

3621 Randolph Road

Features

- Building/Monument Signage Available
- Located on Randolph Rd.- Medical Corridor
- First Floor Availability
- Ample Parking
- Loading Dock



Location

3621 Randolph Road
Charlotte, NC 28211

Terms and conditions

Rental Rate	\$24.00 – 28.00 / SF
Type of Lease	Net of Electric
Square Feet	13,187 RSF


For more information contact

Ted Haley
704.714.7602
thaley@lincolnharris.com



A Promise of Value.

lincolnharris.com

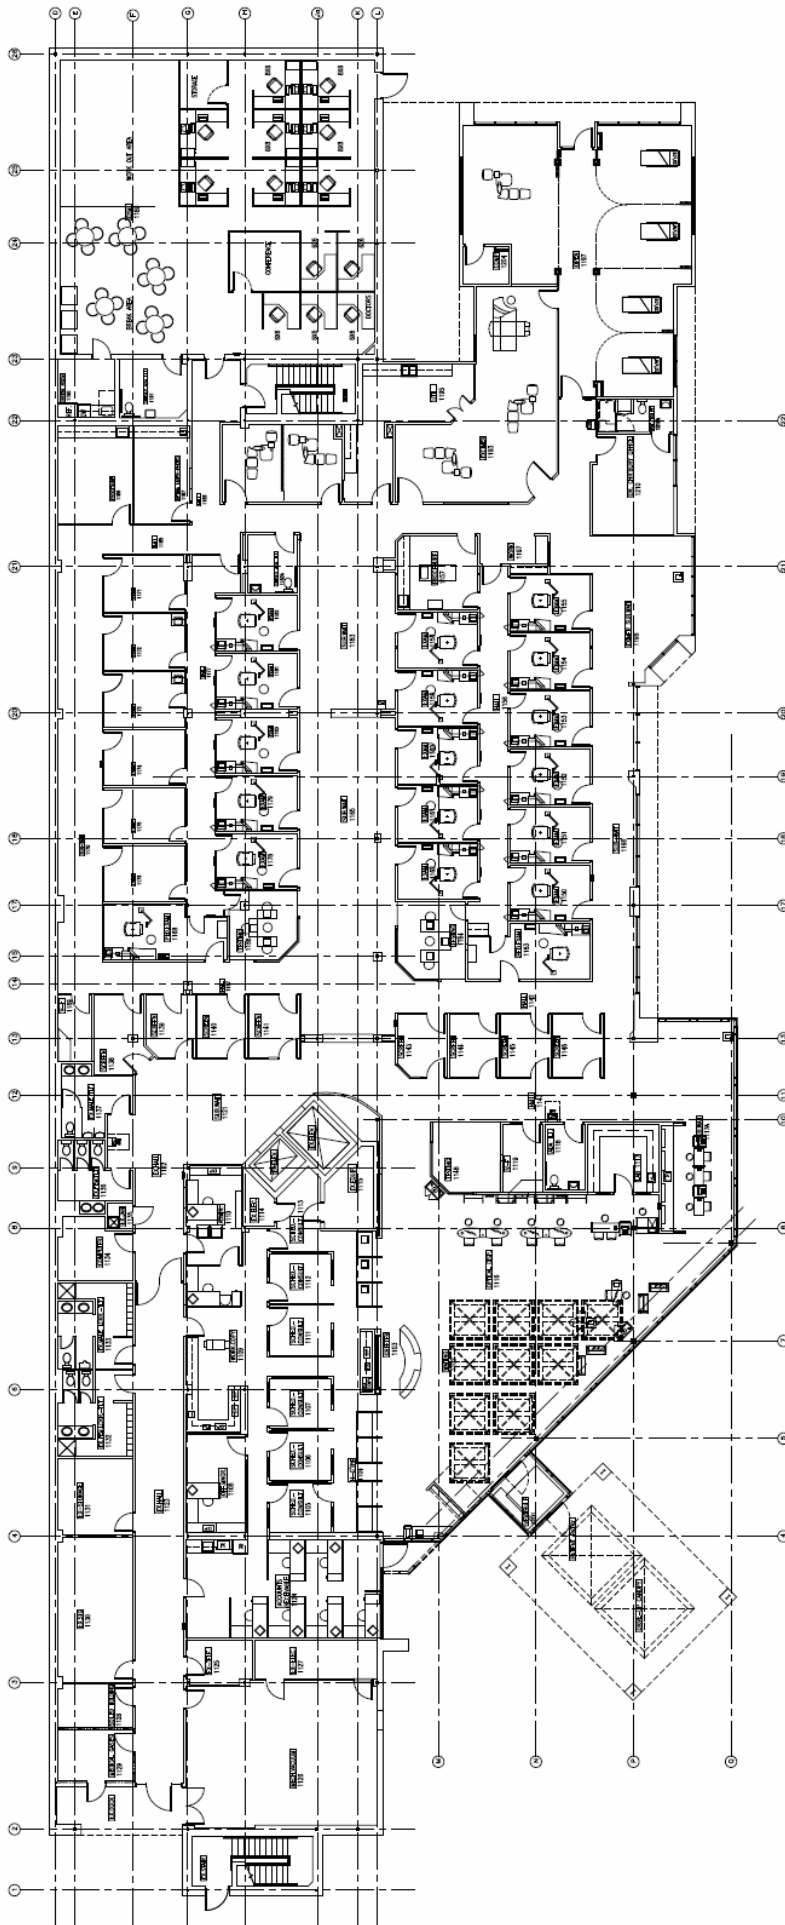

REFERENCE
1 FIRST FLOOR PLAN
A1 / SCALE: 3/32" = 1'-0"
1-1018